


SURVEYED BY
SUPERVISED BY
DESIGNED BY *Dawberry (703) 849-0607*

DESIGN FEATURES RELATING TO CONSTRUCTION
OR TO REGULATION AND CONTROL OF TRAFFIC
MAY BE SUBJECT TO CHANGE AS DEEMED
NECESSARY BY THE DEPARTMENT


REVISED	STATE	FEDERAL AID PROJECT	ROUTE	STATE PROJECT	SHEET NO.
	VA.		7		2L(7)

IN PROGRESS 09/26/08
NOT FOR CONSTRUCTION

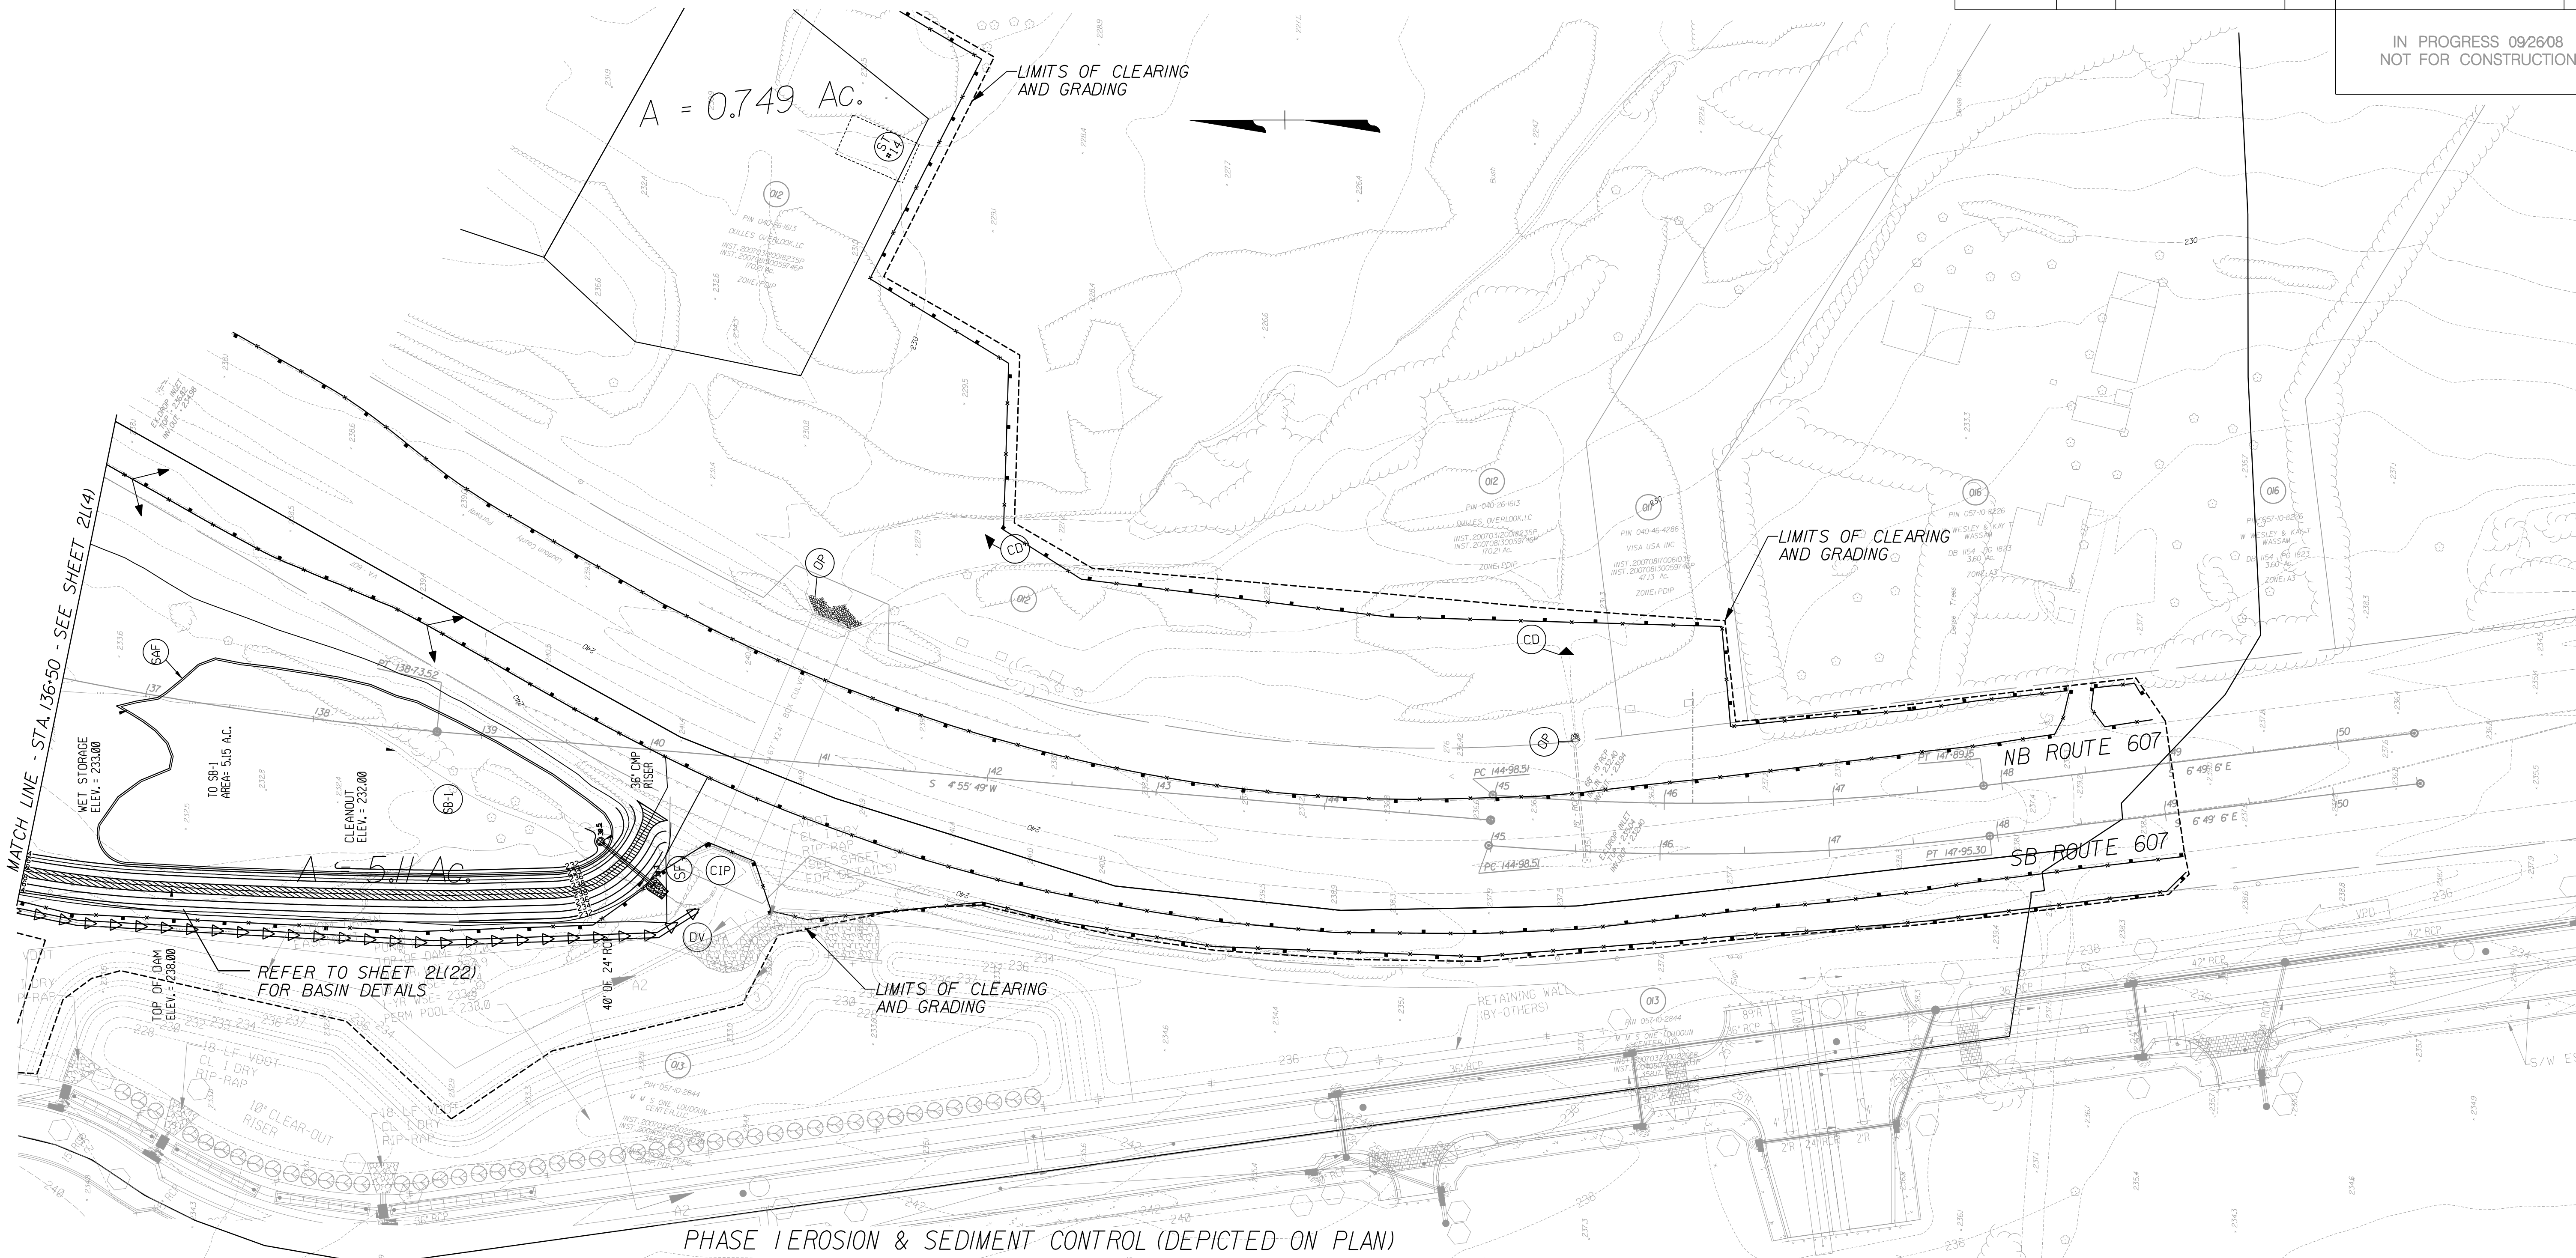

PHASE I EROSION & SEDIMENT CONTROL (DEPICTED ON PLAN)
LEGEND

- (IP) INLET PROTECTION
- (CD) ROCK CHECK DAM
- (OP) OUTLET PROTECTION
- (CIP) CULVERT INLET PROTECTION
- (ST) SEDIMENT TRAP
- (SC) VEHICULAR STREAM CROSSING
- TEMPORARY SILT FENCE
- DIVERSION DIKE
- DIVERSION

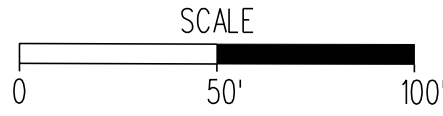

PLAN NO.	PROJECT	FILE NO.	SHEET NO.
			2L(7)